

Richard
Wallace
Builder


1100 N Lake Park Blvd
Carolina Beach, NC 28428
910.520.5056


Verbena

Lot 507
River Bluffs

26 July 2022

Area Data	
2ND FLOOR	871
1ST FLOOR	1,456
TOTAL HEATED	2,327
FRONT PORCH	157
LANAI	340
GARAGE	528

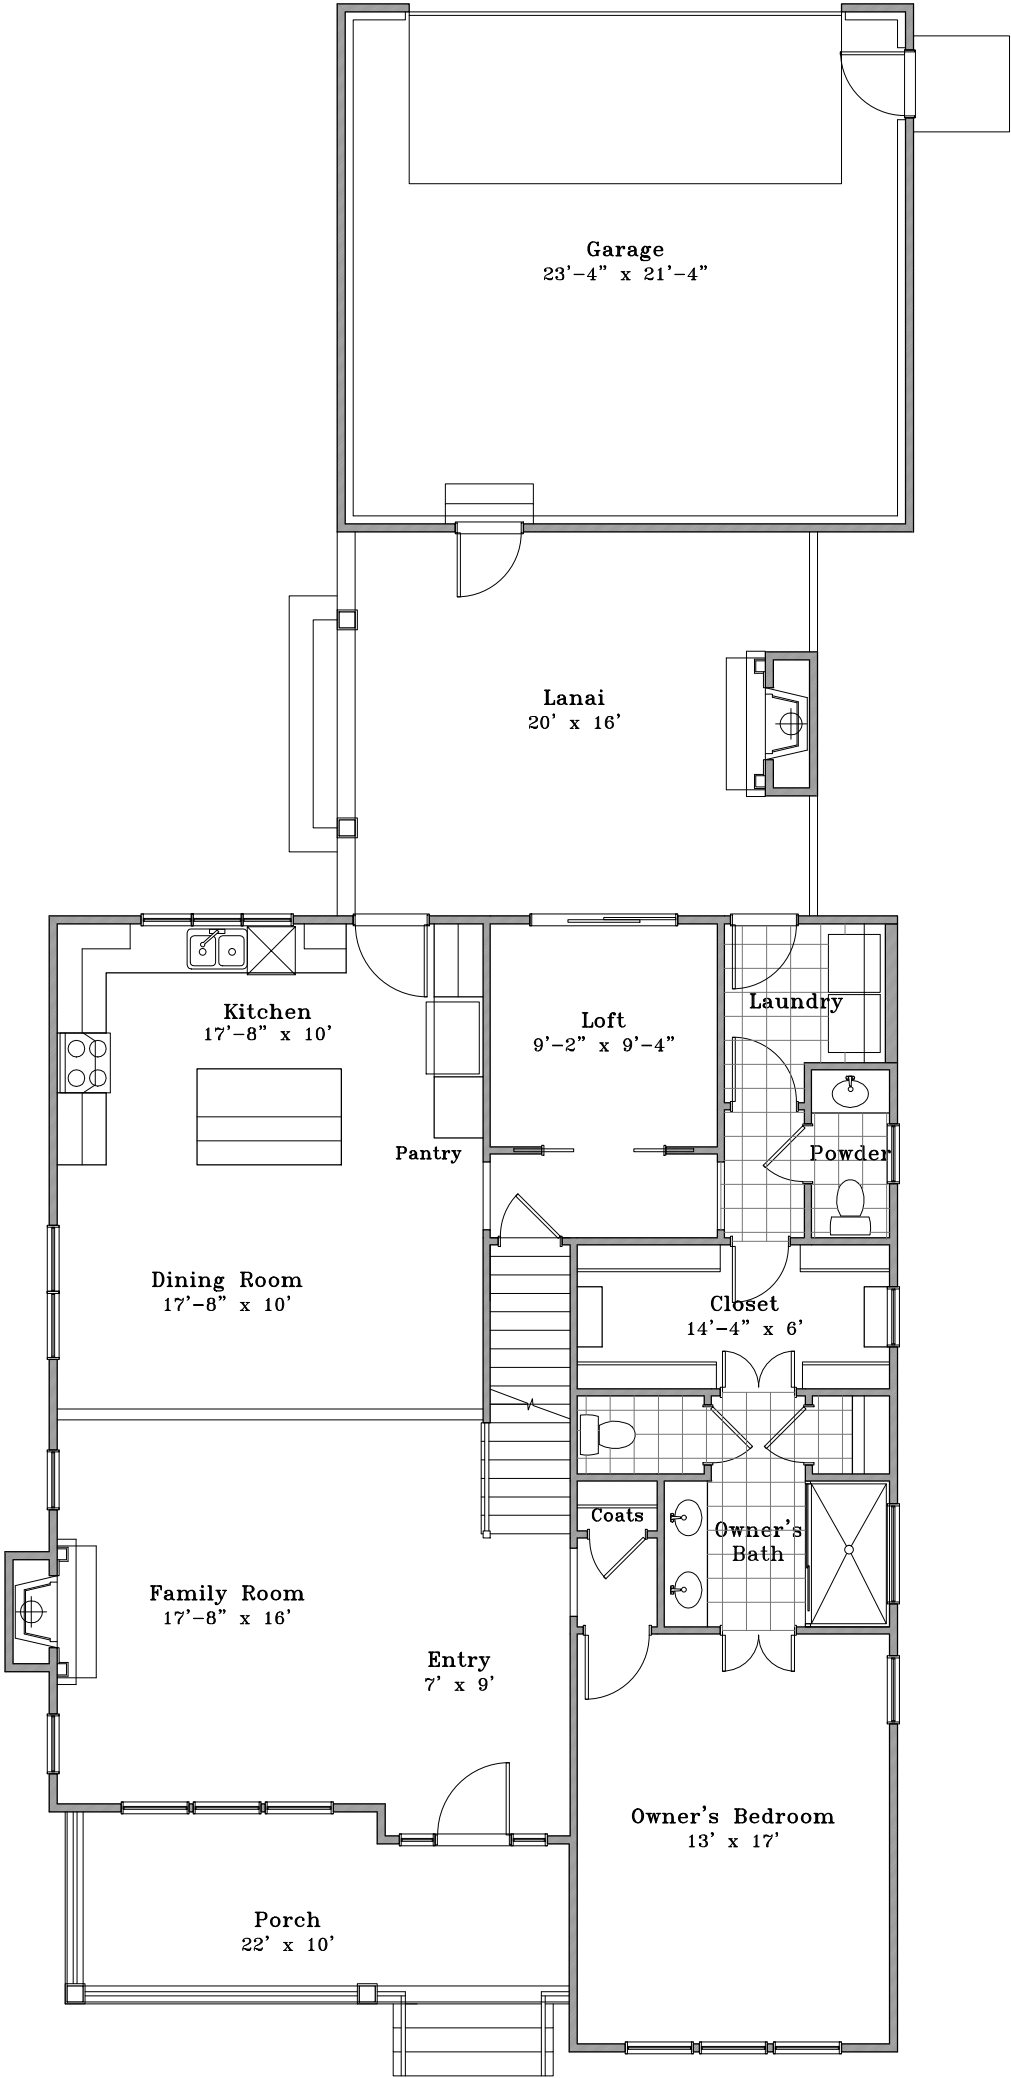

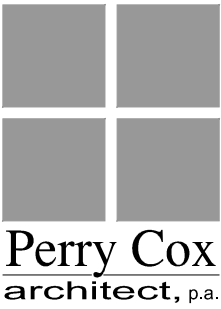


**Richard
Wallace
Builder**

1100 N Lake Park Blvd
Carolina Beach, NC 28428
910.520.5056

Verbena

Lot 507
River Bluffs

26 July 2022

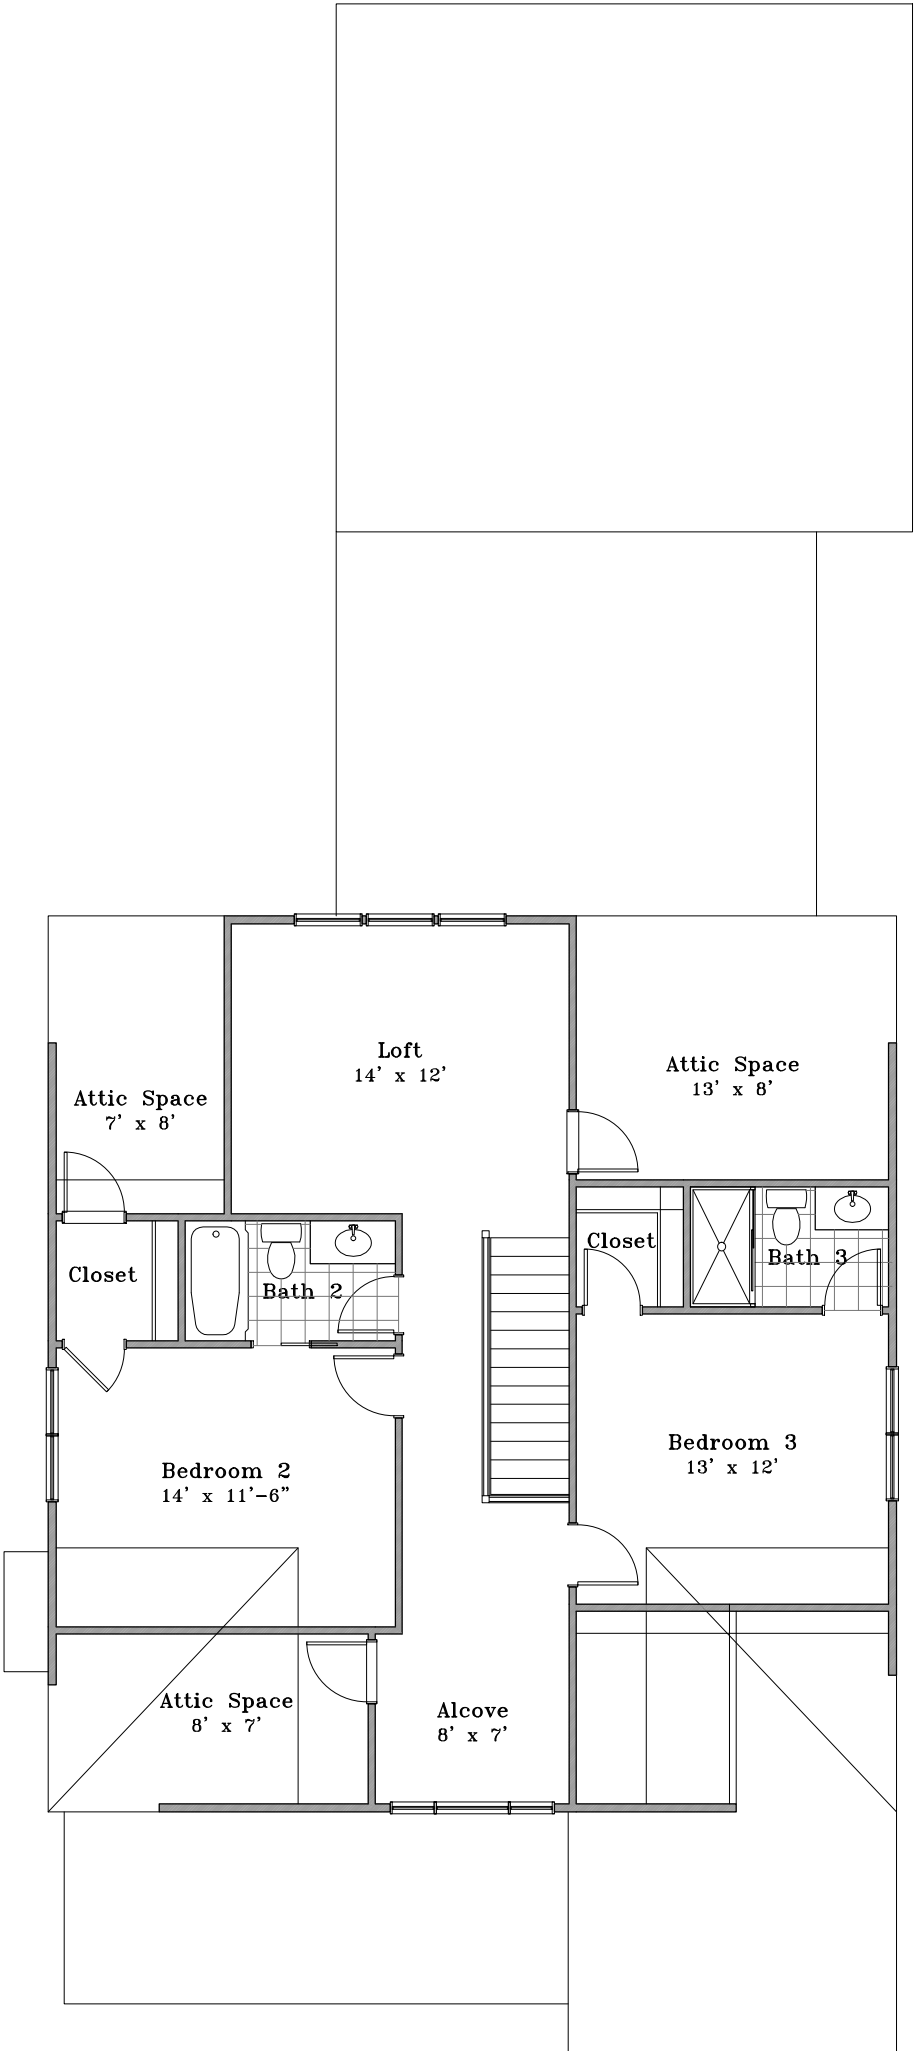

Second Floor Plan

Scale: 1/8" = 1'-0"