

1 FIRST FLOOR PLAN
A2 SCALE: 1/4" = 1'

© COPYRIGHT 2022 RICHARD WALLACE BUILDER

ALL PRELIMINARY AND FINAL CONSTRUCTION DRAWINGS ARE COPYRIGHTED AND REMAIN THE PROPERTY OF RICHARD WALLACE BUILDER AND CANNOT BE REPRODUCED, TRANSFERRED OR UTILIZED FOR ANY PURPOSE EXCEPT FOR THE ONE TIME USE IN CONSTRUCTION FOR THE ADDRESS LISTED IN THE TITLE BLOCK.

FLOOR PLANS OR ELEVATIONS ARE FOR ILLUSTRATIVE PURPOSES ONLY. THE ACTUAL HOME, AS BUILT, MAY DEVIATE FROM THE PLANS OR ELEVATIONS BECAUSE OF PERSONAL SELECTIONS, ENGINEERING CONSTRAINTS OR FIELD CONDITIONS.



EAST & MASON 2882 PLAN

LOT 139 SUNSET BEND COURT
WILMINGTON, NORTH CAROLINA

REVISIONS	
NO.	DATE

E&M 2882
DRAWING NO.
10.08.22
DATE

DRAWN BY

AREA CALCULATIONS	
FIRST FLOOR HEATED	1,340
SECOND FLOOR HEATED	1,542
TOTAL HEATED	2,882
GARAGE/STORAGE	642
COVERED PORCHES	746
PATIO	239

SHEET
A2

ALL PRELIMINARY AND FINAL CONSTRUCTION DRAWINGS ARE COPYRIGHTED AND REMAIN THE PROPERTY OF RICHARD WALLACE BUILDER AND CANNOT BE REPRODUCED, TRANSFERRED OR UTILIZED FOR ANY PURPOSE EXCEPT FOR THE ONE TIME USE IN CONSTRUCTION FOR THE ADDRESS LISTED IN THE TITLE BLOCK.

FLOOR PLANS OR ELEVATIONS ARE FOR ILLUSTRATIVE PURPOSES ONLY. THE ACTUAL HOME, AS BUILT, MAY DEVIATE FROM THE PLANS OR ELEVATIONS BECAUSE OF PERSONAL SELECTIONS, ENGINEERING CONSTRAINTS OR FIELD CONDITIONS.



EAST & MASON 2882 PLAN

LOT 139 SUNSET BEND COURT
WILMINGTON, NORTH CAROLINA


REVISIONS
NO. DATE

E&M 2882
DRAWING NO.

10.08.22
DATE

DRAWN BY

SHEET
A3

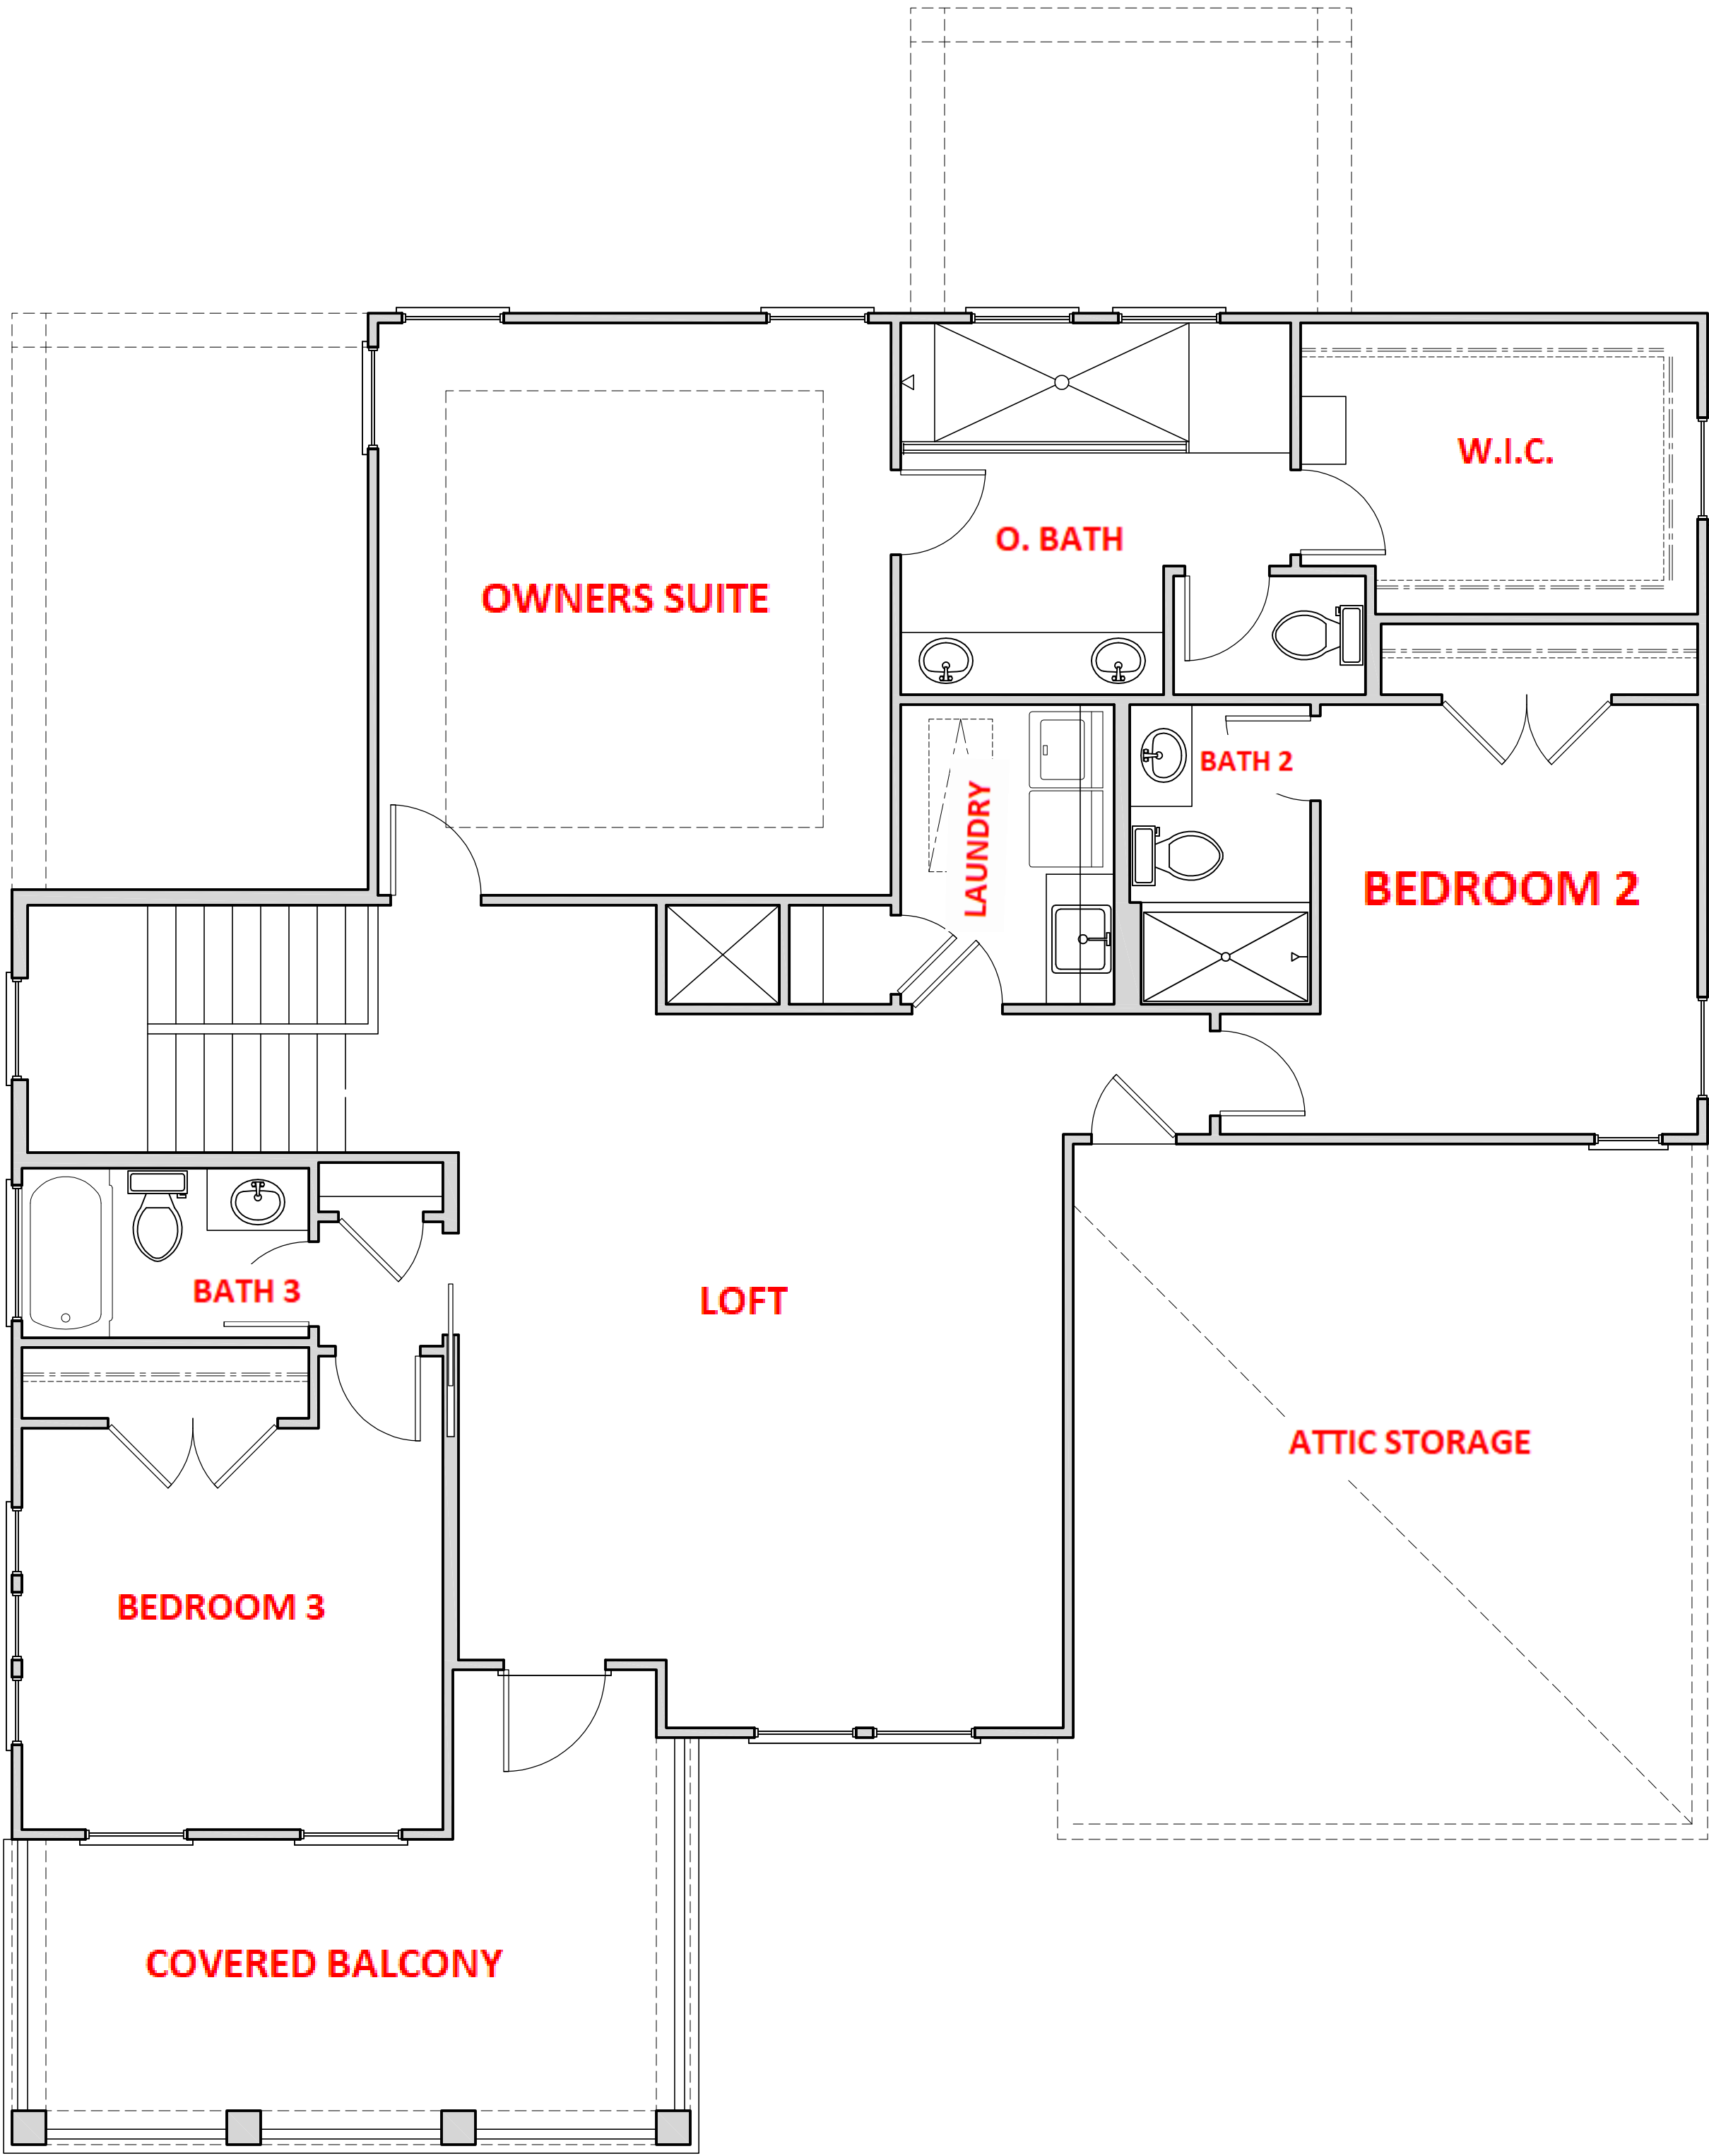

1 SECOND FLOOR PLAN
A3 SCALE: 1/4" = 1'

AREA CALCULATIONS	
FIRST FLOOR HEATED	1,340
SECOND FLOOR HEATED	1,542
TOTAL HEATED	2,882
GARAGE/STORAGE	642
COVERED PORCHES	746
PATIO	239



1 FRONT ELEVATION
A4 SCALE: 1/4" = 1'



2 LEFT ELEVATION
A4 SCALE: 1/4" = 1'

© COPYRIGHT 2022 RICHARD WALLACE BUILDER

ALL PRELIMINARY AND FINAL CONSTRUCTION DRAWINGS ARE
COPYRIGHTED AND REMAIN THE PROPERTY OF RICHARD WALLACE
BUILDER AND CANNOT BE REPRODUCED, TRANSFERRED
OR UTILIZED FOR ANY PURPOSE EXCEPT FOR THE ONE TIME USE
IN CONSTRUCTION FOR THE ADDRESS LISTED IN THE TITLE BLOCK.

FLOOR PLANS OR ELEVATIONS ARE FOR ILLUSTRATIVE PURPOSES
ONLY. THE ACTUAL HOME, AS BUILT, MAY DEViate FROM THE
PLANS OR ELEVATIONS BECAUSE OF PERSONAL SELECTIONS,
ENGINEERING CONSTRAINTS OR FIELD CONDITIONS.



EAST & MASON 2882 PLAN

LOT 139 SUNSET BEND COURT
WILMINGTON, NORTH CAROLINA

REVISIONS	
NO.	DATE

E&M 2882
DRAWING NO.
10.08.22
DATE
DRAWN BY


SHEET
A4

ALL PRELIMINARY AND FINAL CONSTRUCTION DRAWINGS ARE
COPYRIGHTED AND REMAIN THE PROPERTY OF RICHARD WALLACE
BUILDER AND CANNOT BE REPRODUCED, TRANSFERRED
OR UTILIZED FOR ANY PURPOSE EXCEPT FOR THE ONE TIME USE
IN CONSTRUCTION FOR THE ADDRESS LISTED IN THE TITLE BLOCK.

FLOOR PLANS OR ELEVATIONS ARE FOR ILLUSTRATIVE PURPOSES
ONLY. THE ACTUAL HOME, AS BUILT, MAY DEVIATE FROM THE
PLANS OR ELEVATIONS BECAUSE OF PERSONAL SELECTIONS,
ENGINEERING CONSTRAINTS OR FIELD CONDITIONS.



1
A5 REAR ELEVATION
SCALE: 1/4" = 1'

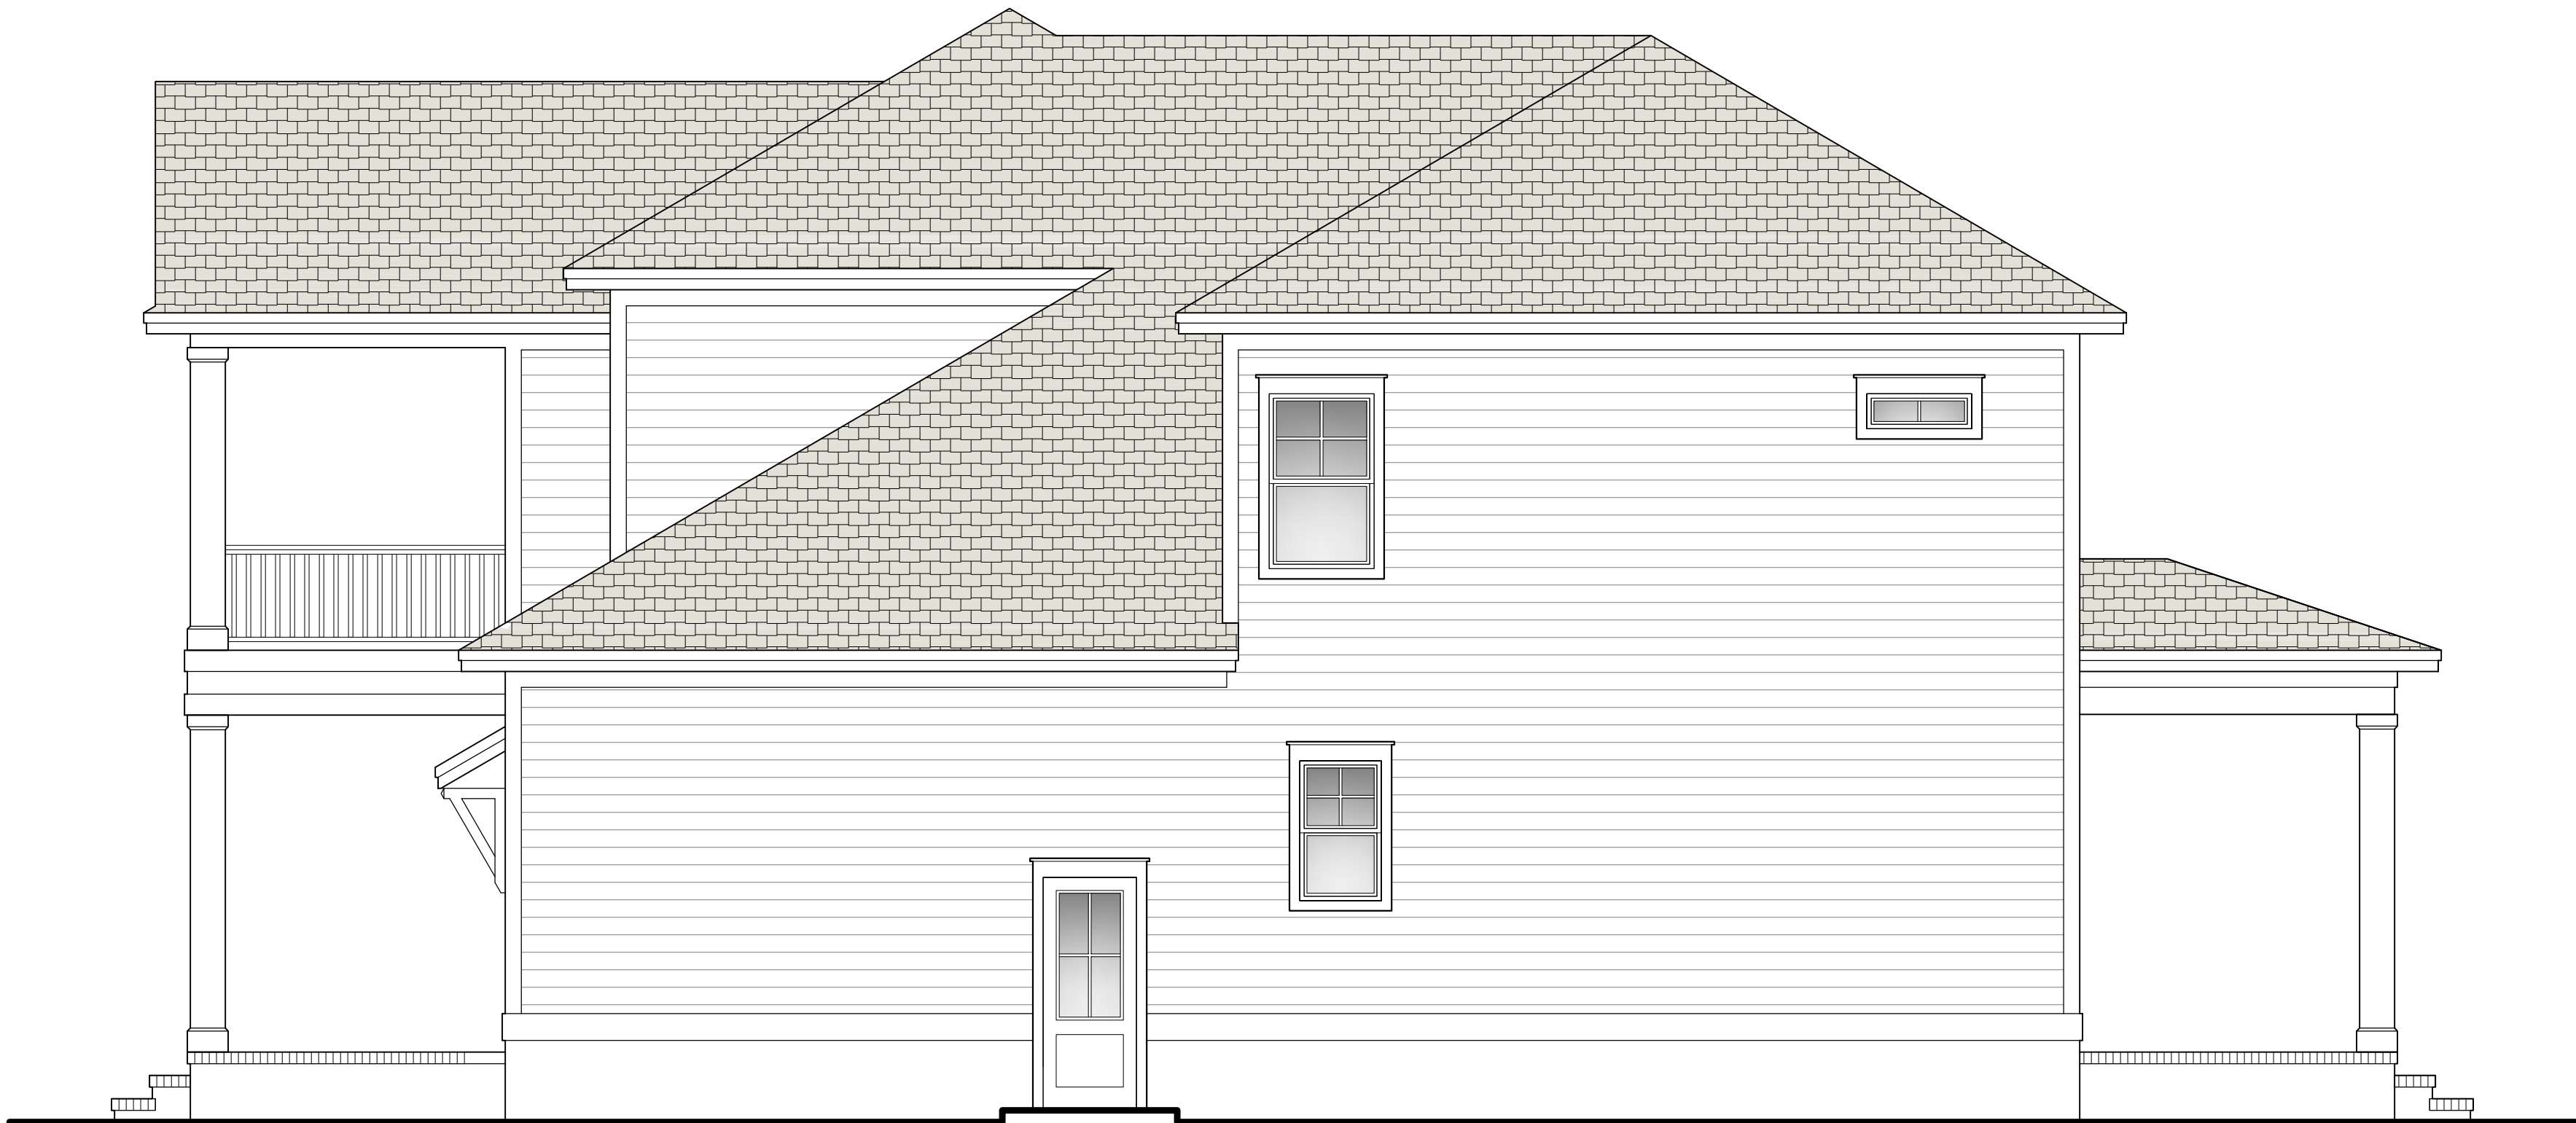

2
A5 RIGHT ELEVATION
SCALE: 1/4" = 1'

EAST & MASON 2882 PLAN
LOT 139 SUNSET BEND COURT
WILMINGTON, NORTH CAROLINA

REVISIONS	
NO.	DATE

E&M 2882
DRAWING NO.
10.08.22
DATE
DRAWN BY

SHEET
A5