

© COPYRIGHT 2022 RICHARD WALLACE BUILDER

ALL PRELIMINARY AND FINAL CONSTRUCTION DRAWINGS ARE COPYRIGHTED AND REMAIN THE PROPERTY OF RICHARD WALLACE BUILDER AND CANNOT BE REPRODUCED, TRANSFERRED OR UTILIZED FOR ANY PURPOSE EXCEPT FOR THE ONE TIME USE IN CONSTRUCTION FOR THE ADDRESS LISTED IN THE TITLE BLOCK.

FLOOR PLANS OR ELEVATIONS ARE FOR ILLUSTRATIVE PURPOSES ONLY. THE ACTUAL HOME, AS BUILT, MAY DEVIATE FROM THE PLANS OR ELEVATIONS BECAUSE OF PERSONAL SELECTIONS, ENGINEERING CONSTRAINTS OR FIELD CONDITIONS.



LOT 171 EAST & MASON
STREET
WILMINGTON, NORTH CAROLINA

REVISIONS	
NO.	DATE

171 EAST & MASON
DRAWING NO.
10.07.22
DATE

DRAWN BY

SHEET
A2

1
A2

FIRST FLOOR PLAN
SCALE: 1/4" = 1'

AREA CALCULATIONS	
FIRST FLOOR HEATED	3,228
TOTAL HEATED	3,228
GARAGE/STORAGE	917
COVERED PORCHES	734
DECKS / TERRACES	N/A

© COPYRIGHT 2022 RICHARD WALLACE BUILDER

ALL PRELIMINARY AND FINAL CONSTRUCTION DRAWINGS ARE COPYRIGHTED AND REMAIN THE PROPERTY OF RICHARD WALLACE BUILDER AND CANNOT BE REPRODUCED, TRANSFERRED OR UTILIZED FOR ANY PURPOSE EXCEPT FOR THE ONE TIME USE IN CONSTRUCTION FOR THE ADDRESS LISTED IN THE TITLE BLOCK.

FLOOR PLANS OR ELEVATIONS ARE FOR ILLUSTRATIVE PURPOSES ONLY. THE ACTUAL HOME, AS BUILT, MAY DEVIATE FROM THE PLANS OR ELEVATIONS BECAUSE OF PERSONAL SELECTIONS, ENGINEERING CONSTRAINTS OR FIELD CONDITIONS.



1 FRONT ELEVATION
A3 SCALE: 1/4" = 1'



2 LEFT ELEVATION
A3 SCALE: 1/4" = 1'

REVISIONS	
NO.	DATE

171 EAST & MASON DRAWING NO.
10.07.22 DATE
 DRAWN BY


© COPYRIGHT 2022 RICHARD WALLACE BUILDER

ALL PRELIMINARY AND FINAL CONSTRUCTION DRAWINGS ARE COPYRIGHTED AND REMAIN THE PROPERTY OF RICHARD WALLACE BUILDER AND CANNOT BE REPRODUCED, TRANSFERRED OR UTILIZED FOR ANY PURPOSE EXCEPT FOR THE ONE TIME USE IN CONSTRUCTION FOR THE ADDRESS LISTED IN THE TITLE BLOCK.

FLOOR PLANS OR ELEVATIONS ARE FOR ILLUSTRATIVE PURPOSES ONLY. THE ACTUAL HOME, AS BUILT, MAY DEViate FROM THE PLANS OR ELEVATIONS BECAUSE OF PERSONAL SELECTIONS, ENGINEERING CONSTRAINTS OR FIELD CONDITIONS.



1 REAR ELEVATION
A4 SCALE: 1/4" = 1'

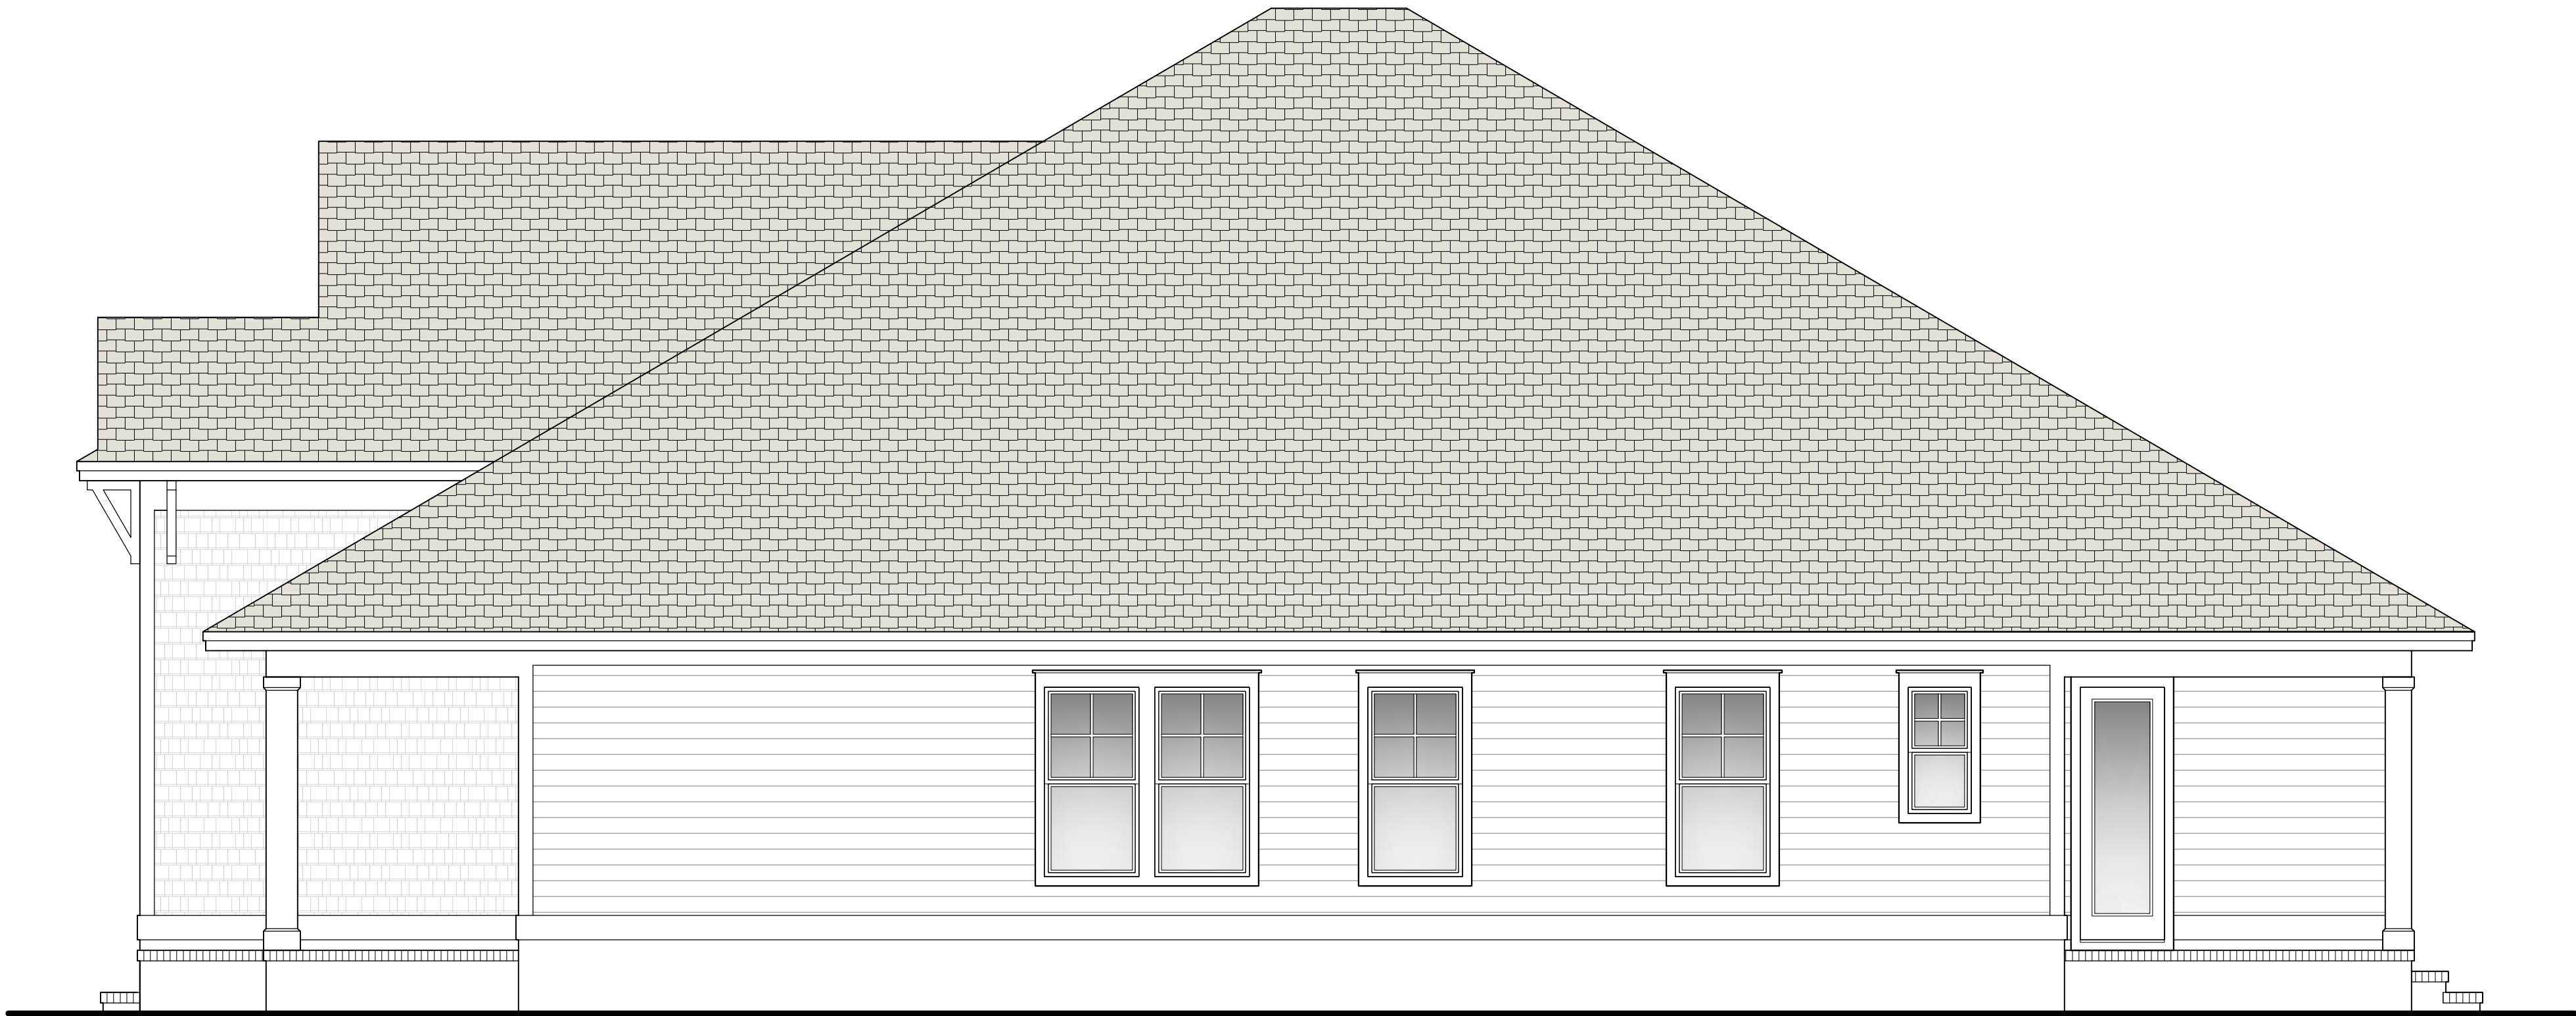

2 RIGHT ELEVATION
A4 SCALE: 1/4" = 1'

REVISIONS	
NO.	DATE