



FRONT ELEVATION

1/4" = 1'-0"



RIGHT ELEVATION

1/4" = 1'-0"




LEFT ELEVATION

1/4" = 1'-0"



REAR ELEVATION

1/4" = 1'-0"

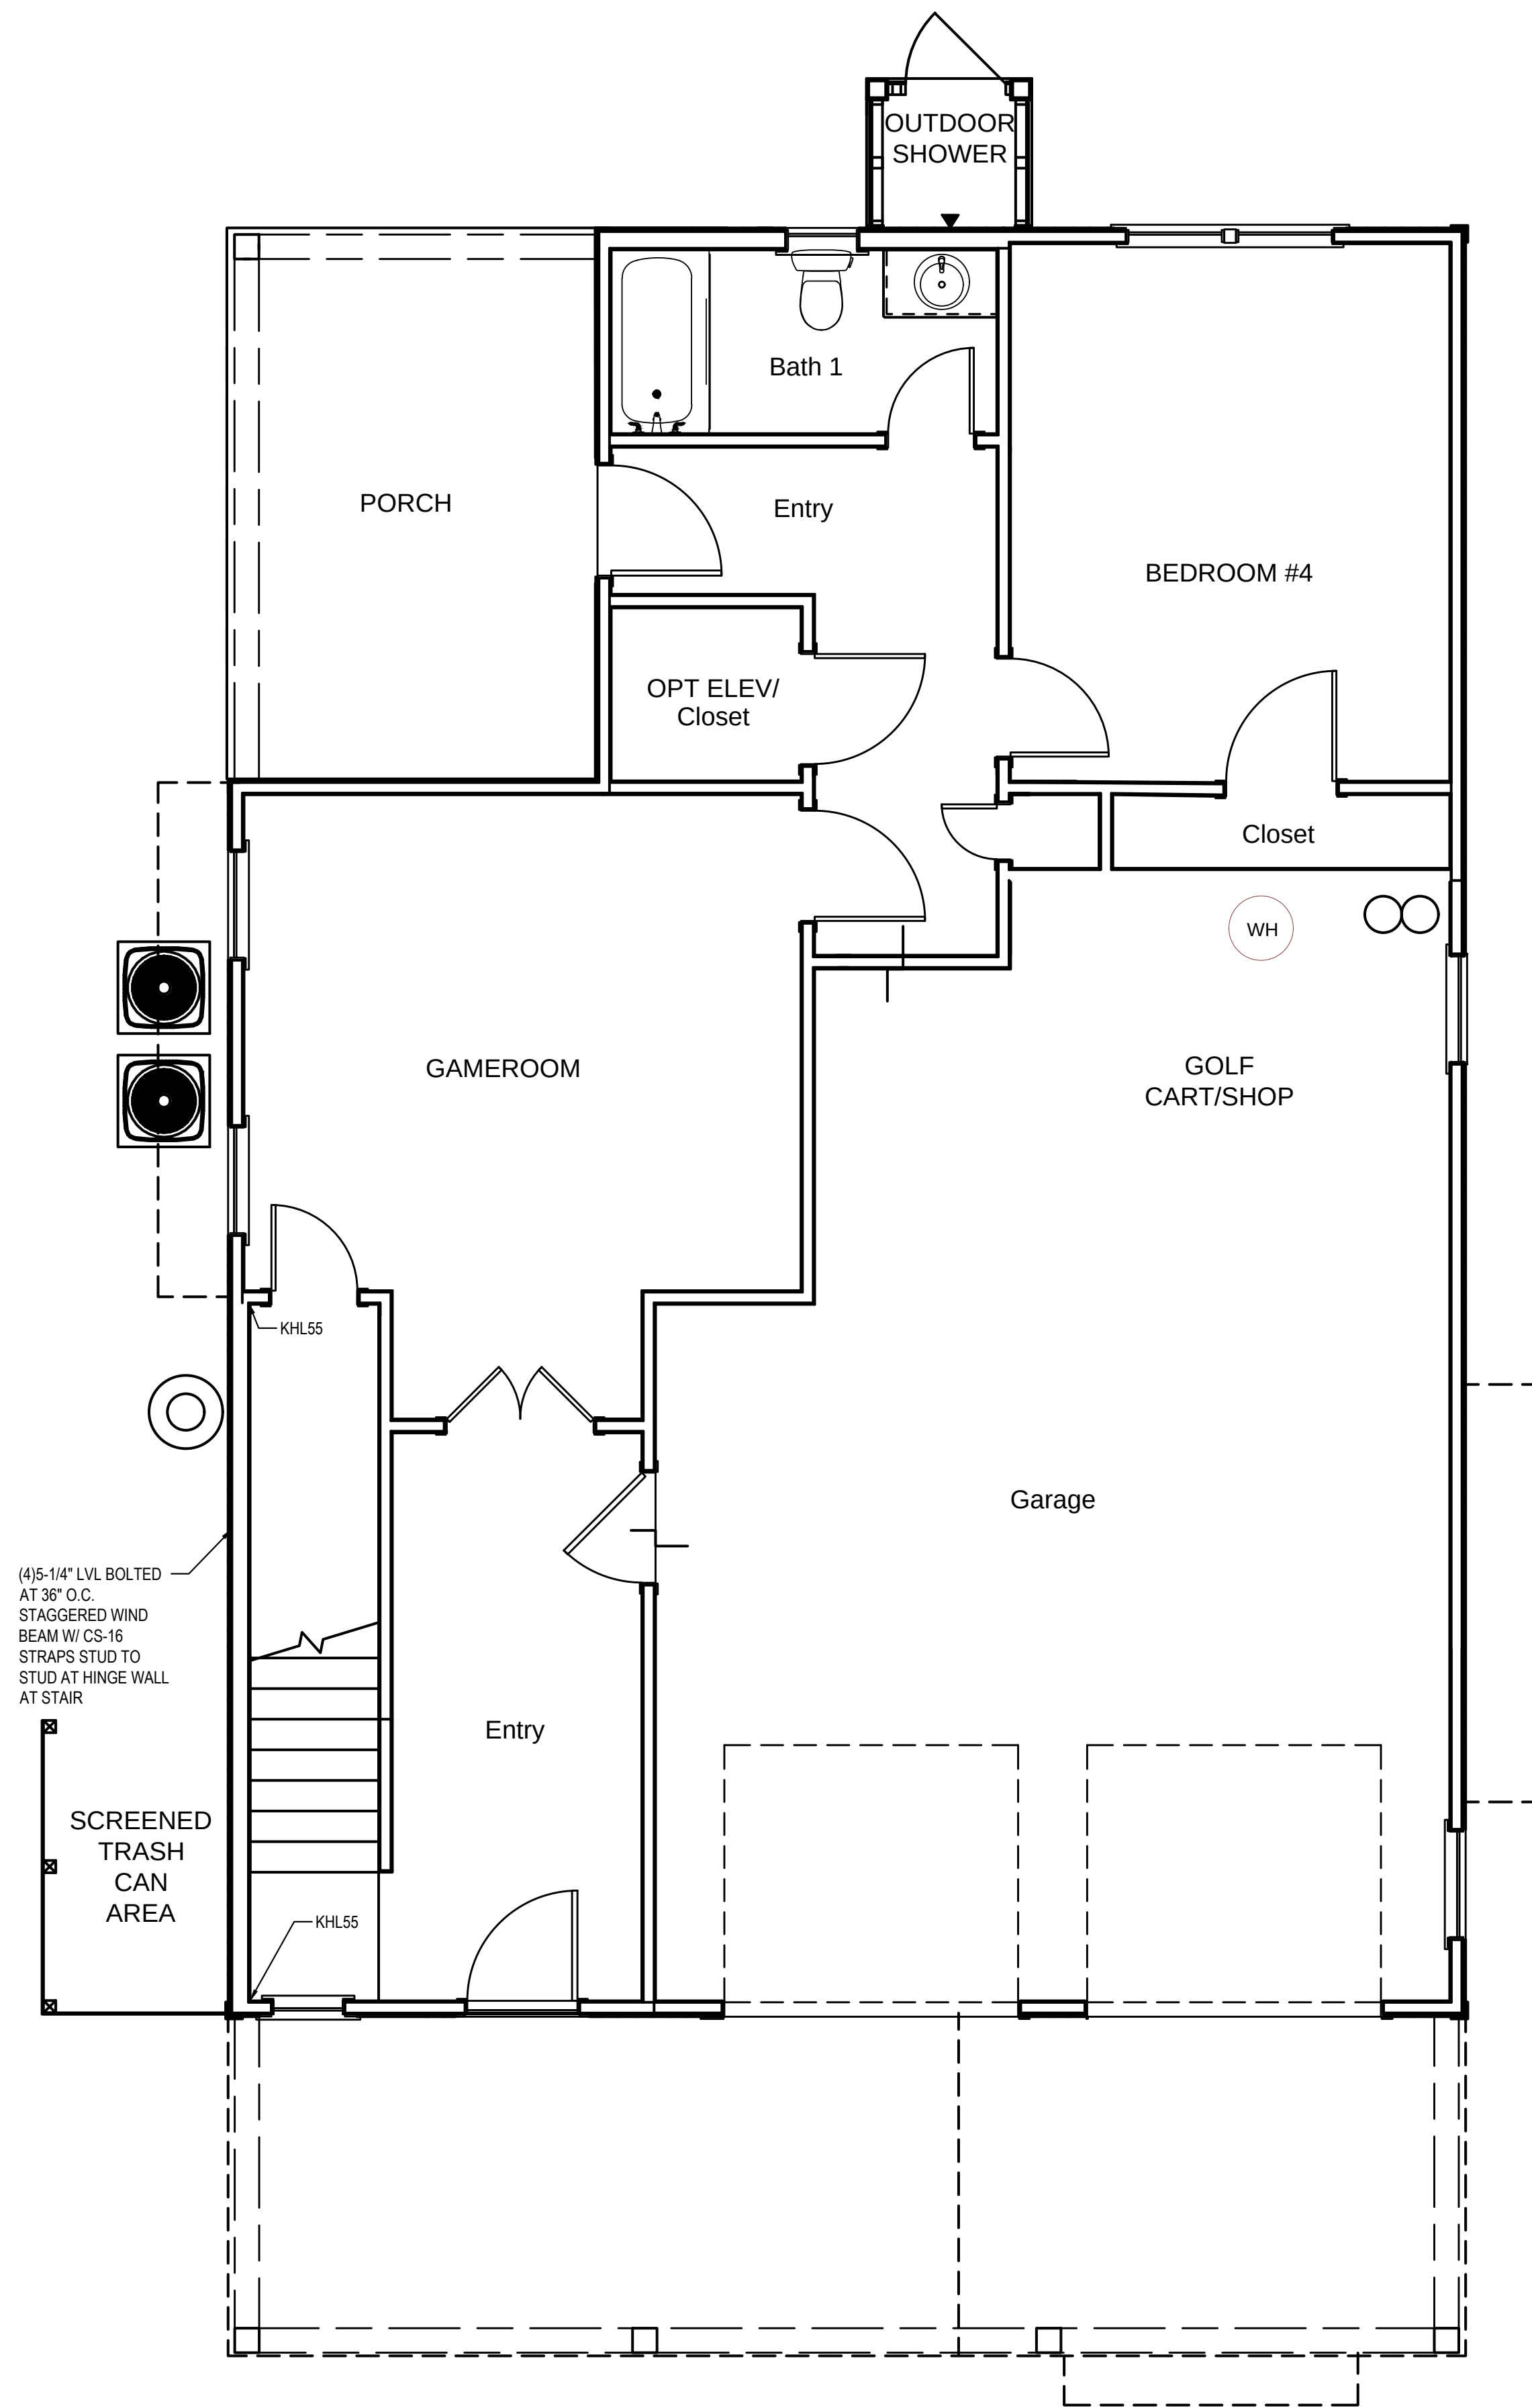


PLAN SQ.FT.

GROUND FLOOR	842 SQFT
FIRST FLOOR	1,663 SQFT
TOTAL CONDITIONED	2,505 SQFT
GARAGE/STOR.	632 SQFT
FRONT PORCH	183 SQFT
SCREEN PORCH	150 SQFT
BACK PORCH	150 SQFT

GROUND FLOOR PLAN

1/4" = 1'-0"

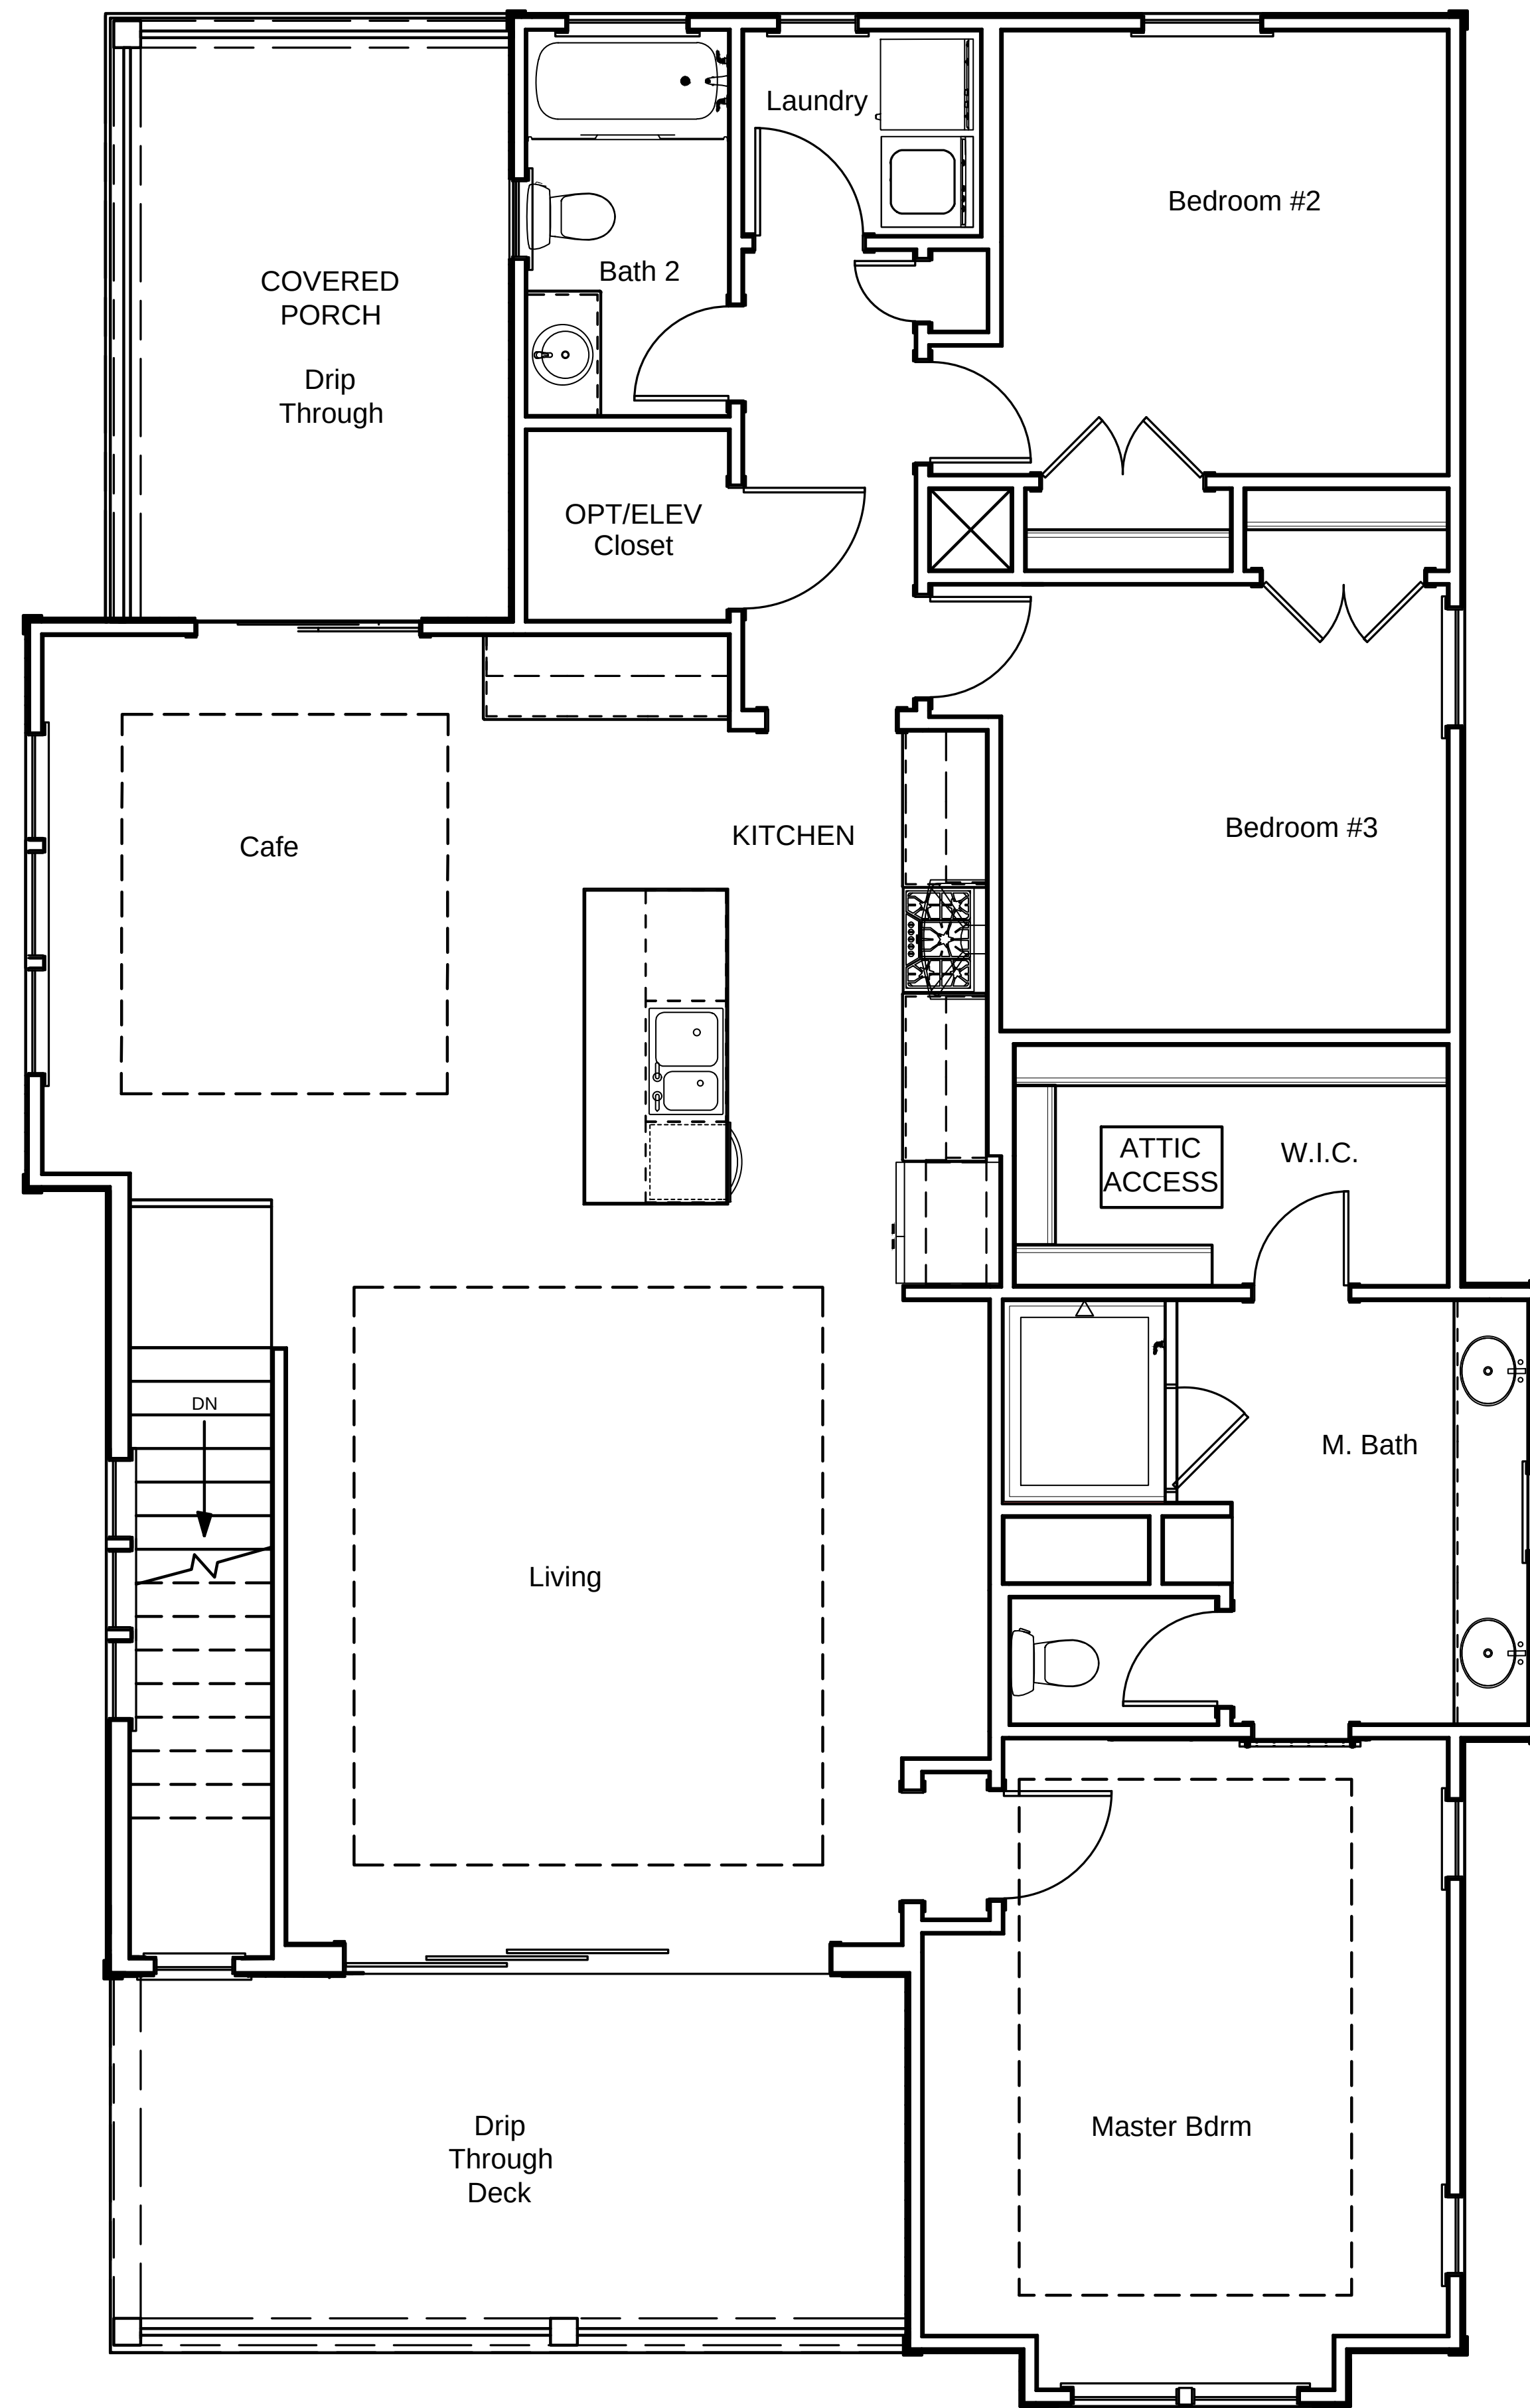

FIRST FLOOR PLAN

1/4" = 1'-0"