


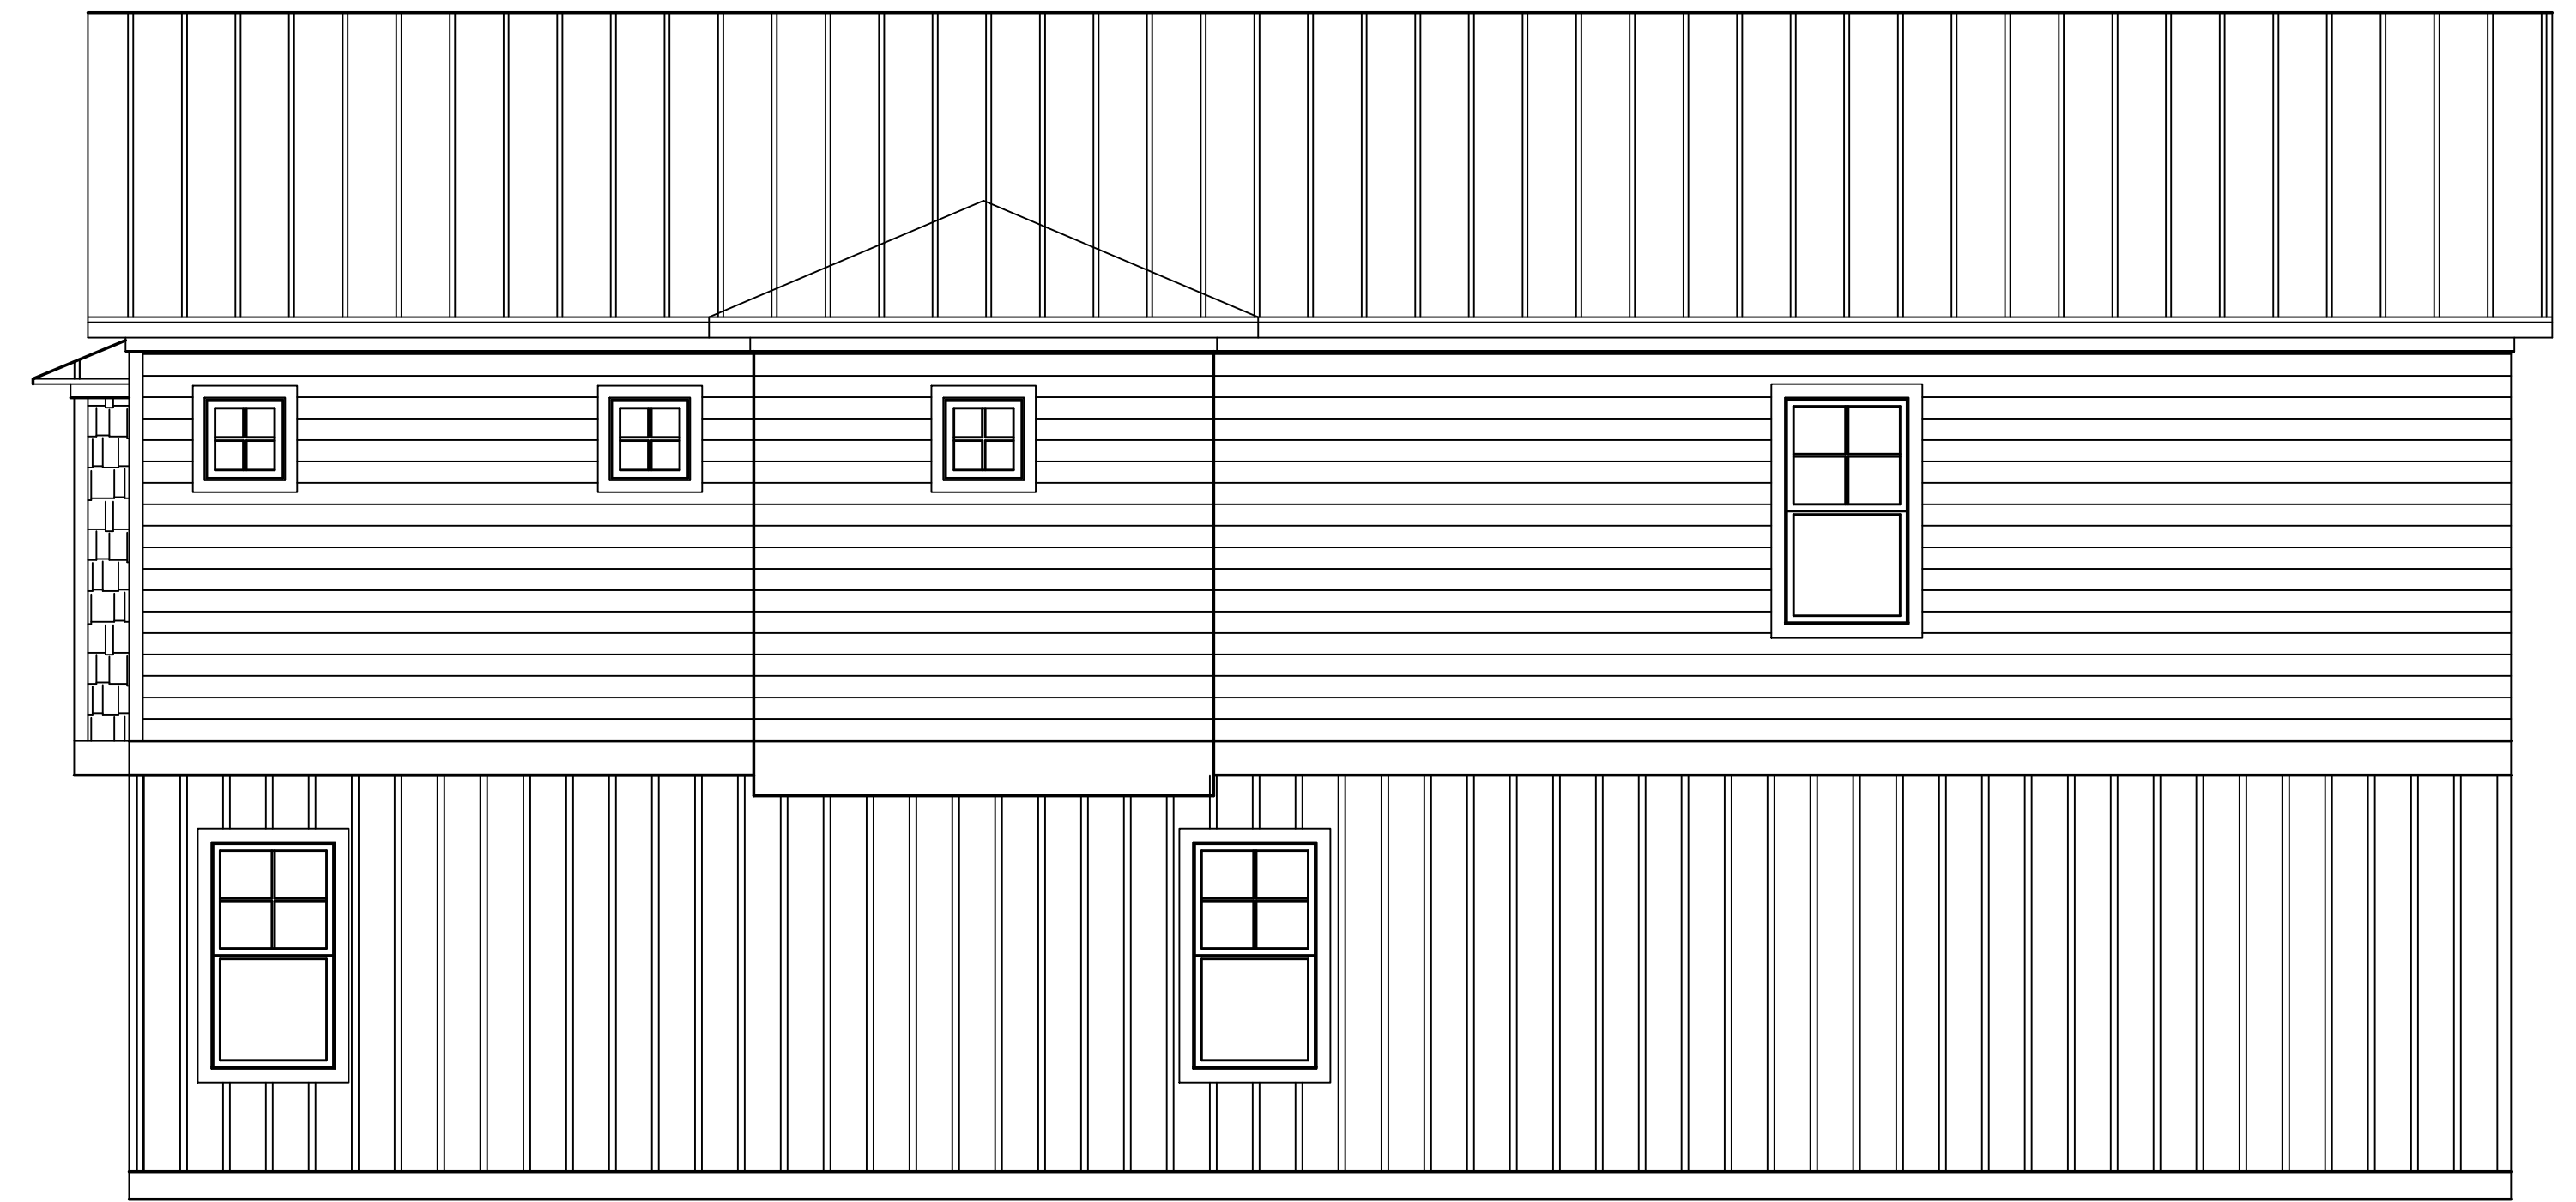

FRONT ELEVATION

1/4" = 1'-0"



RIGHT ELEVATION

1/4" = 1'-0"




LEFT ELEVATION

1/4" = 1'-0"



REAR ELEVATION

1/4" = 1'-0"

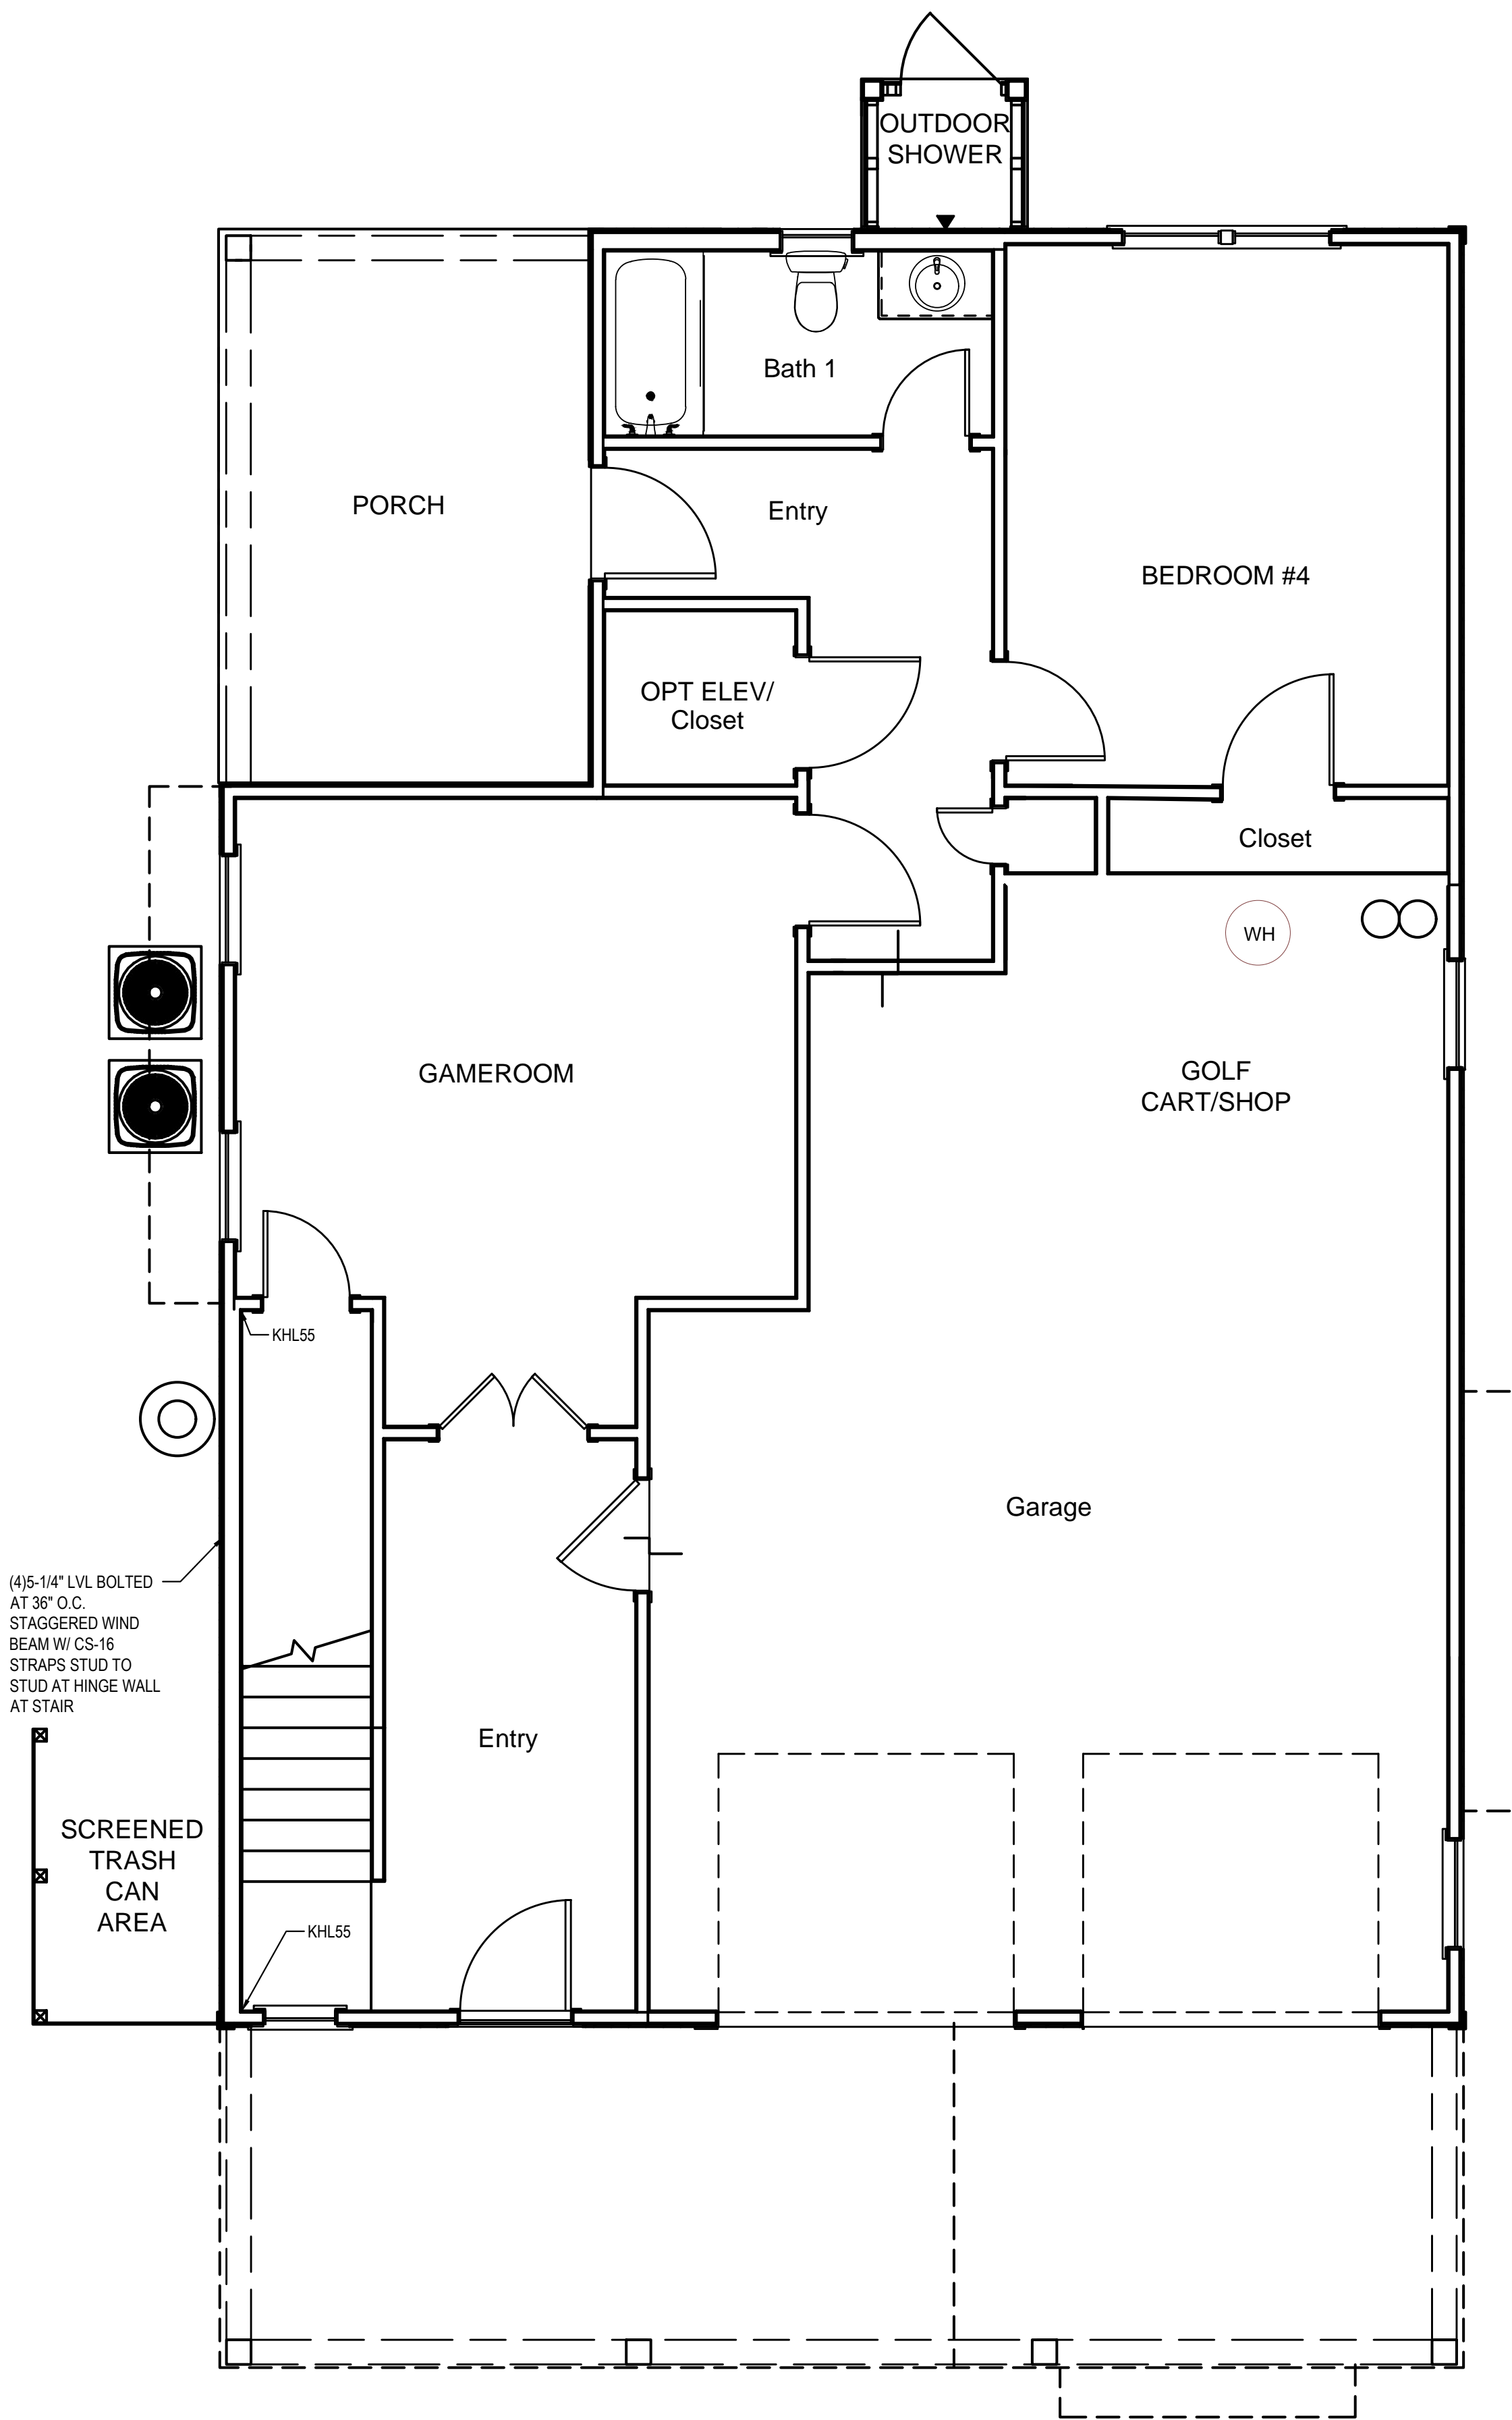


PLAN SQ.FT.

| | |
|-------------------|------------|
| GROUND FLOOR | 842 SQFT |
| FIRST FLOOR | 1,663 SQFT |
| TOTAL CONDITIONED | 2,505 SQFT |
| GARAGE/STOR. | 632 SQFT |
| FRONT PORCH | 183 SQFT |
| SCREEN PORCH | 150 SQFT |
| BACK PORCH | 150 SQFT |

GROUND FLOOR PLAN

1/4" = 1'-0"

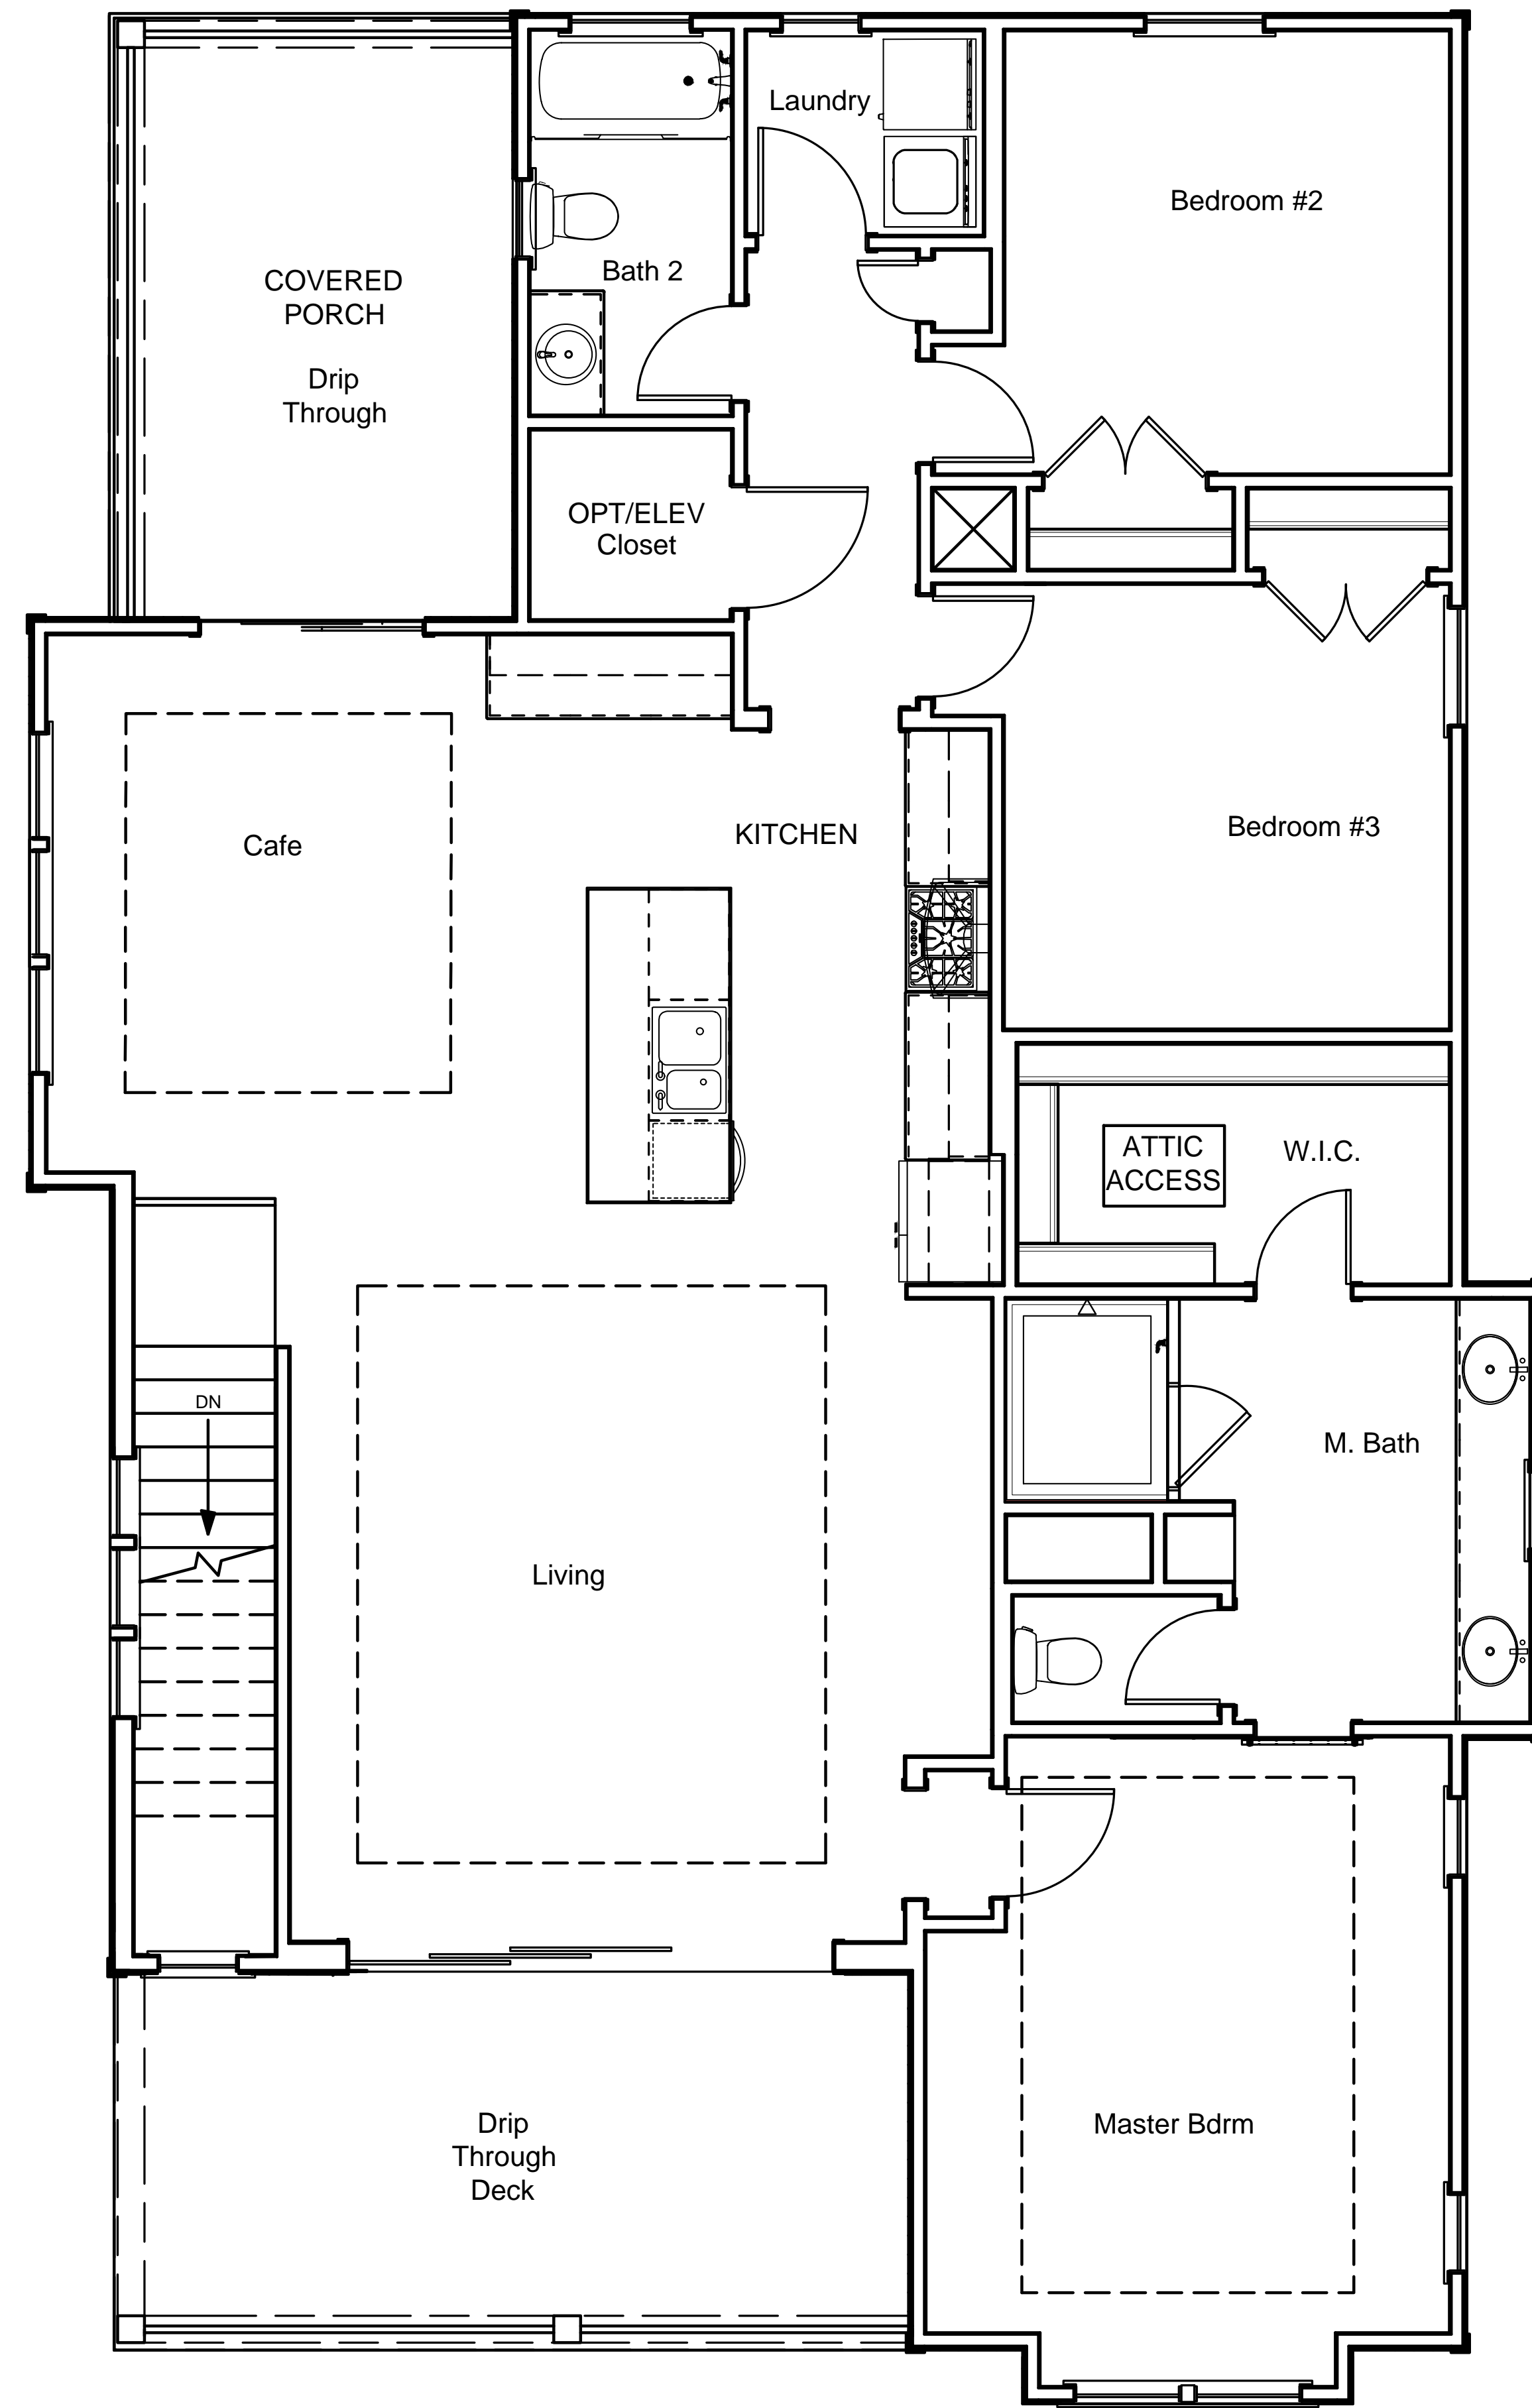

FIRST FLOOR PLAN

1/4" = 1'-0"